


STANDARD

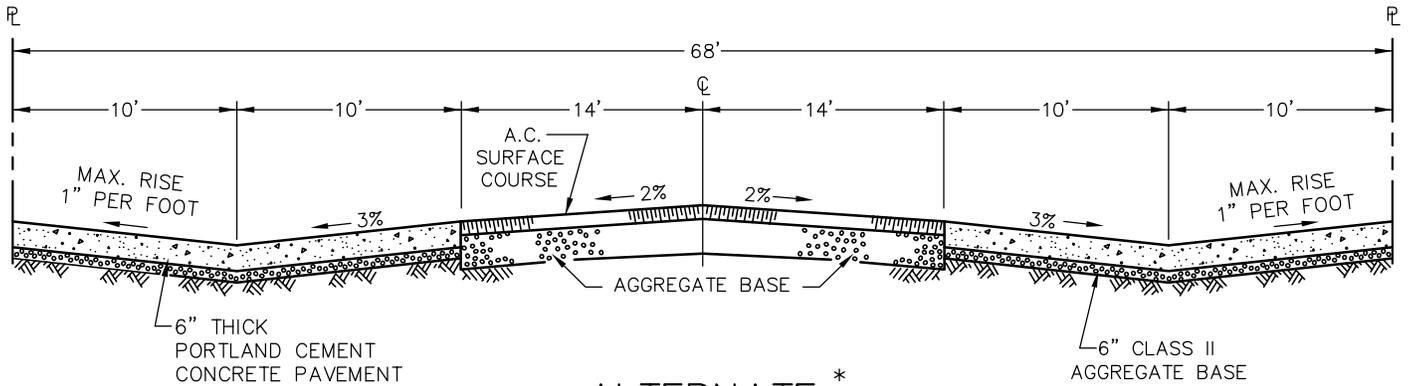

ALTERNATE *

NOTES

1. PAVEMENT THICKNESS SHALL VARY DEPENDING ON TYPE OF SUBGRADE.
2. SOIL TESTS SHALL BE MADE, AND DESIGN BASED ON RESULTS OF TESTS IN ACCORDANCE WITH SPECIFICATIONS.
3. INDUSTRIAL STREETS SHALL HAVE A MINIMUM OF 3" A.C. SURFACE COURSE.
- * 4. SUBJECT TO APPROVAL BY CITY ENGINEER.



CITY OF VALLEJO STANDARD DETAIL

**NORMAL INDUSTRIAL STREET
SERVING ABUTTING PROPERTY**

APPROVED BY:

DIRECTOR OF PUBLIC WORKS

DRAWING NO:
3-04

SCALE:
NONE

DATE:
09/13/11