


GROOVING DETAIL

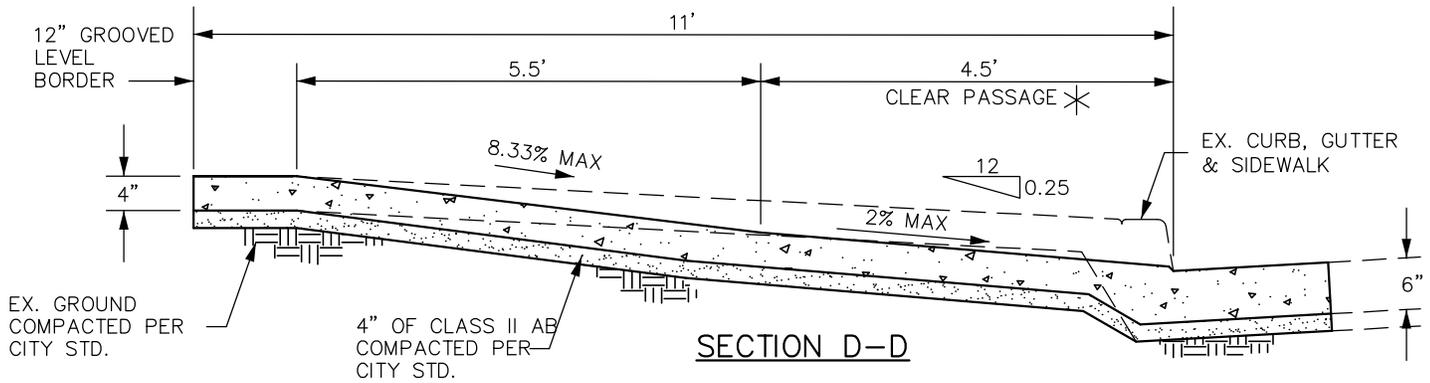

SECTION D-D



CITY OF VALLEJO STANDARD DETAIL

**STANDARD
TYPE 11 CURB RAMP DETAIL**

APPROVED BY:

DIRECTOR OF PUBLIC WORKS

DRAWING NO:
3-26
SCALE:
NONE
DATE:
09/13/11