


SECTION A-A

NOTE: TYPE 1 CURB RAMP SHALL CONFORM TO CALTRANS TYPE A CURB RAMP, A88A



SECTION F-F

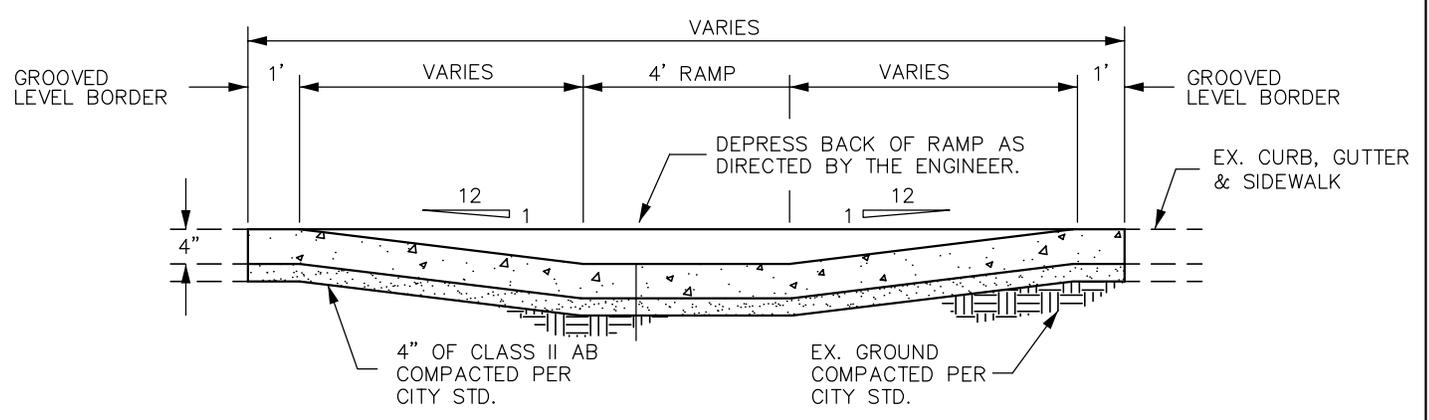

CITY OF VALLEJO STANDARD DETAIL

STANDARD TYPE 5 CURB RAMP DETAIL

APPROVED BY:



DIRECTOR OF PUBLIC WORKS

DRAWING NO:
3-25

SCALE:
NONE

DATE:
09/13/11