


CROSS-SECTION OF ALLEY PAVEMENT
FOR HEAVILY TRAVELED AND
COMMERCIAL AREAS

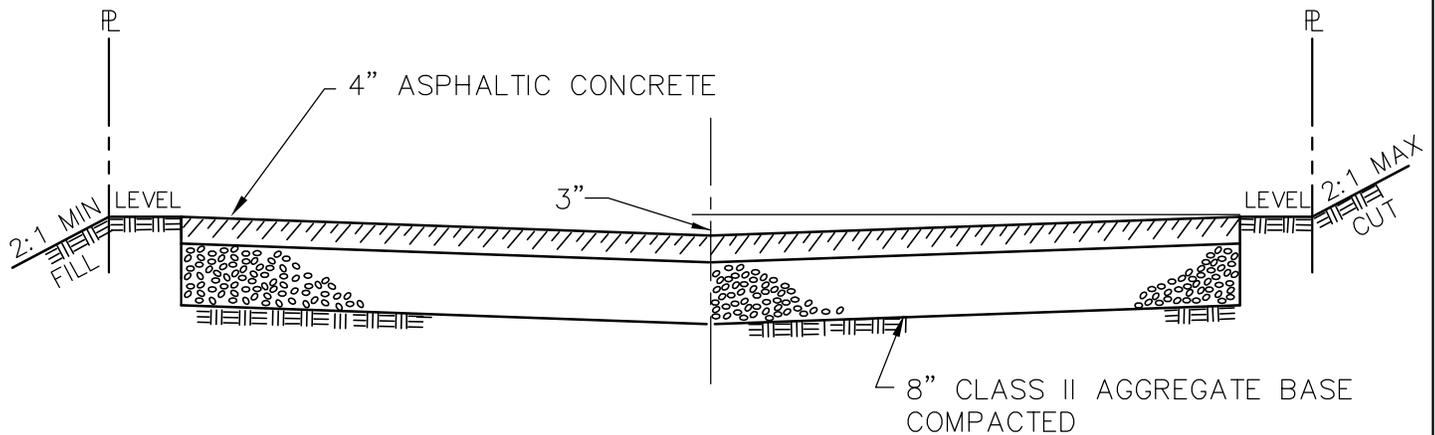

CROSS-SECTION OF ALLEY PAVEMENT
FOR RESIDENTENTIAL AREAS WHERE
DRAINAGE AND TRAFFIC PERMIT

NOTES:

1. REMOVE ALL HEADERS, STAKES, AND OTHER WOOD UPON COMPLETION OF CONCRETE PAVEMENT



CITY OF VALLEJO STANDARD DETAIL

**STANDARD ALLEY PAVEMENT
CROSS - SECTION**

APPROVED BY:

DIRECTOR OF PUBLIC WORKS

DRAWING NO:

3-05

SCALE:
NONE

DATE:
09/13/11