


PLAN

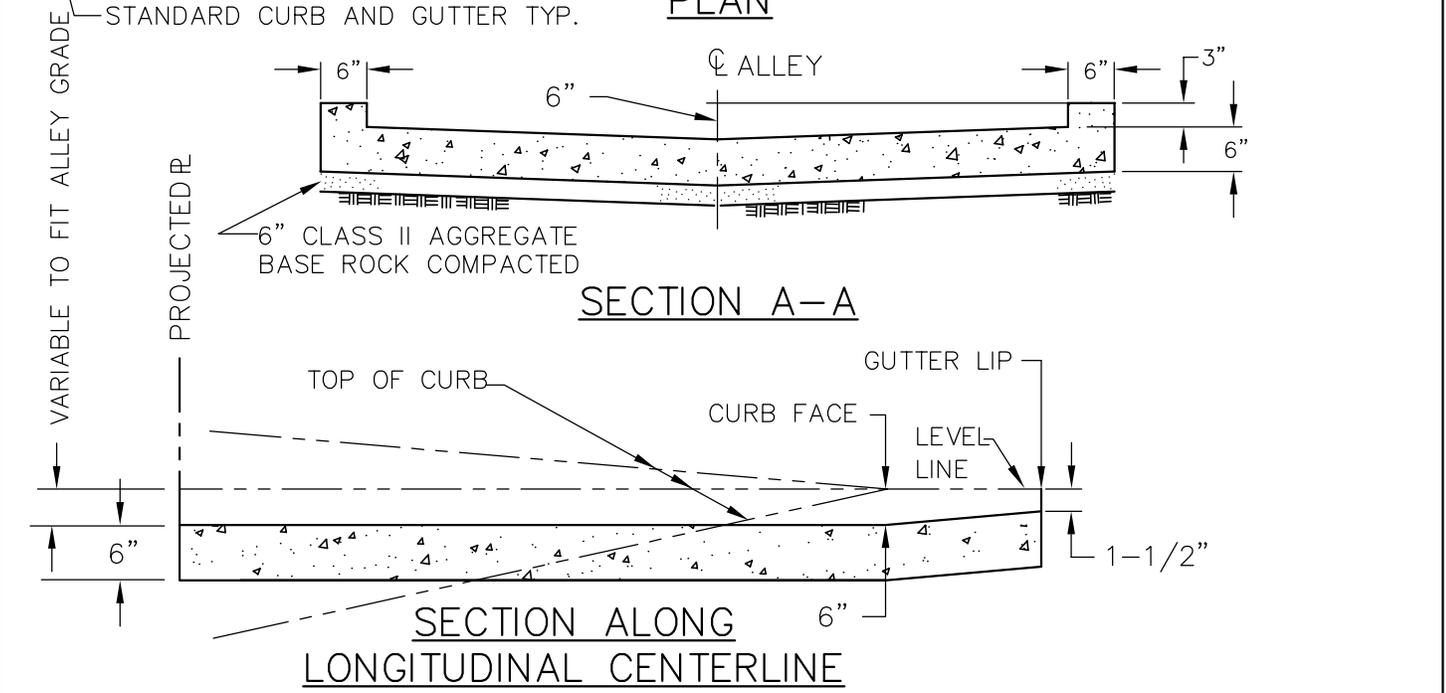

CITY OF VALLEJO STANDARD DETAIL
STANDARD P.C.C. ALLEY WING CROSSING

APPROVED BY:

 DIRECTOR OF PUBLIC WORKS

DRAWING NO:
3-30
 SCALE:
 NONE
 DATE:
 09/13/11